


MACEDONIA-EYLAU WATER M.U.D.

Texarkana, Texas

NOVEMBER 2017

WATER SYSTEM COVERAGE MAP

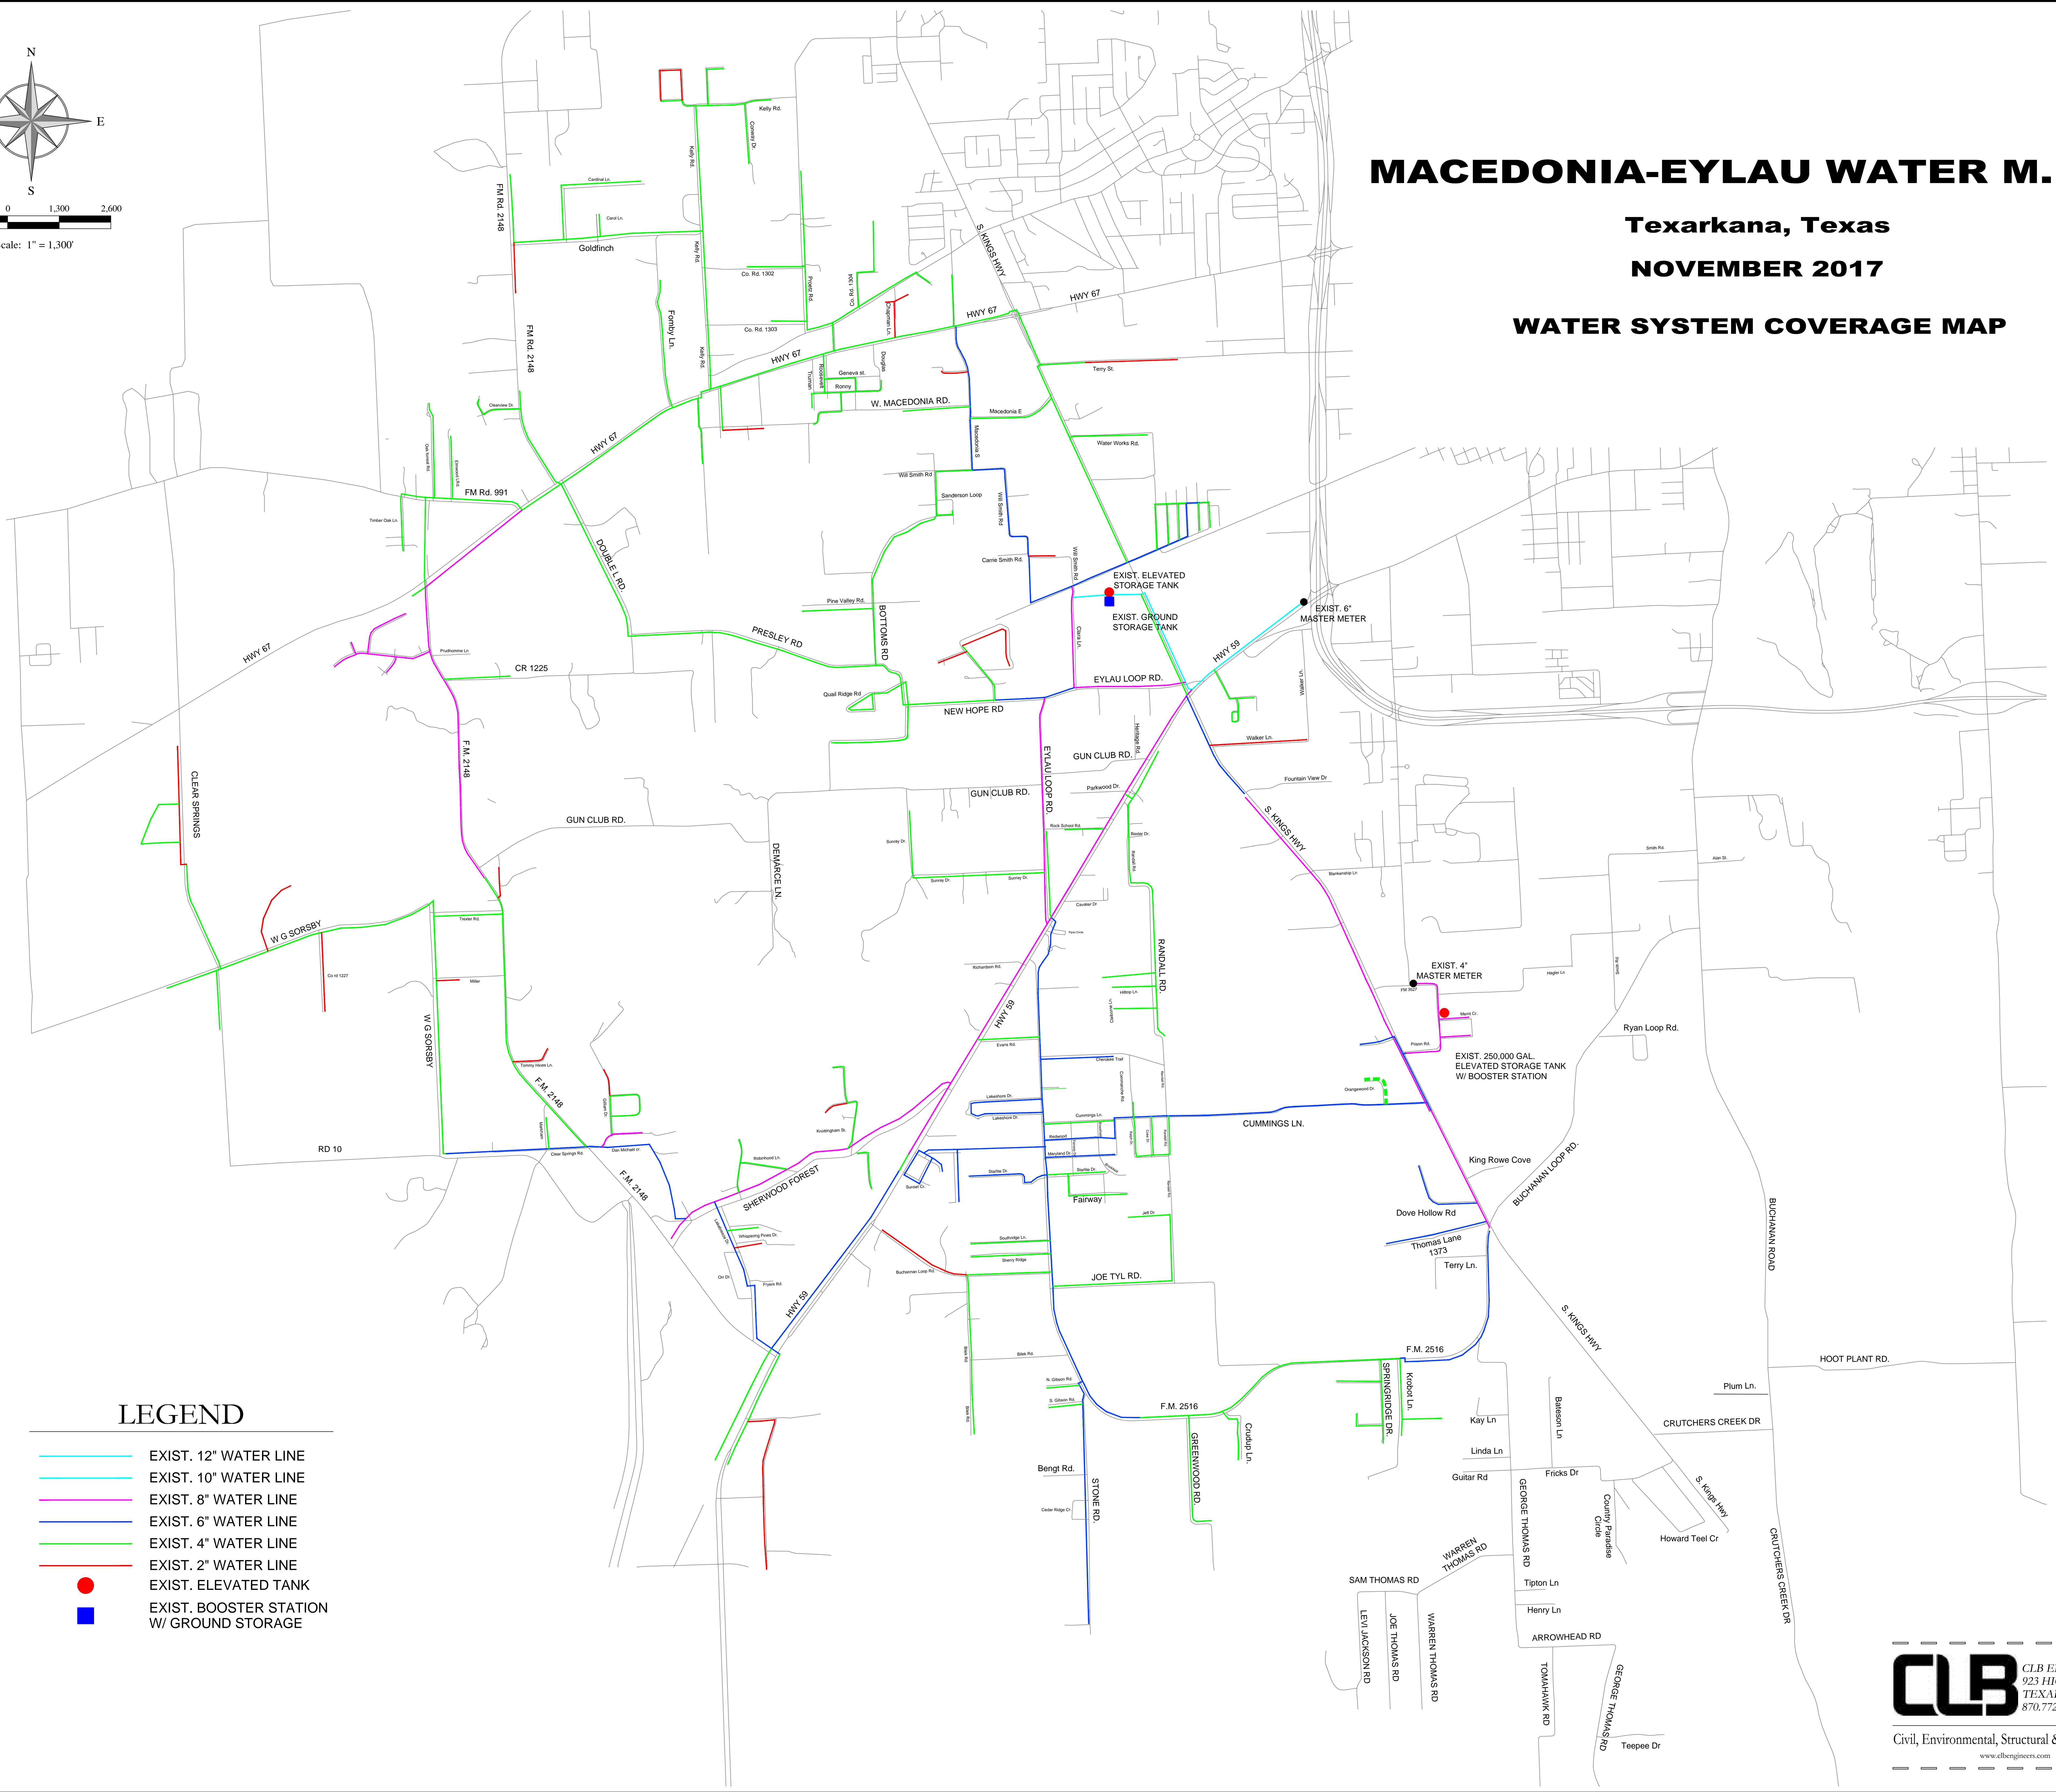

LEGEND

- EXIST. 12" WATER LINE
- EXIST. 10" WATER LINE
- EXIST. 8" WATER LINE
- EXIST. 6" WATER LINE
- EXIST. 4" WATER LINE
- EXIST. 2" WATER LINE
- EXIST. ELEVATED TANK
- EXIST. BOOSTER STATION W/ GROUND STORAGE